


WAYERLEY ABBEY



HISTORICAL GROUND PLAN.

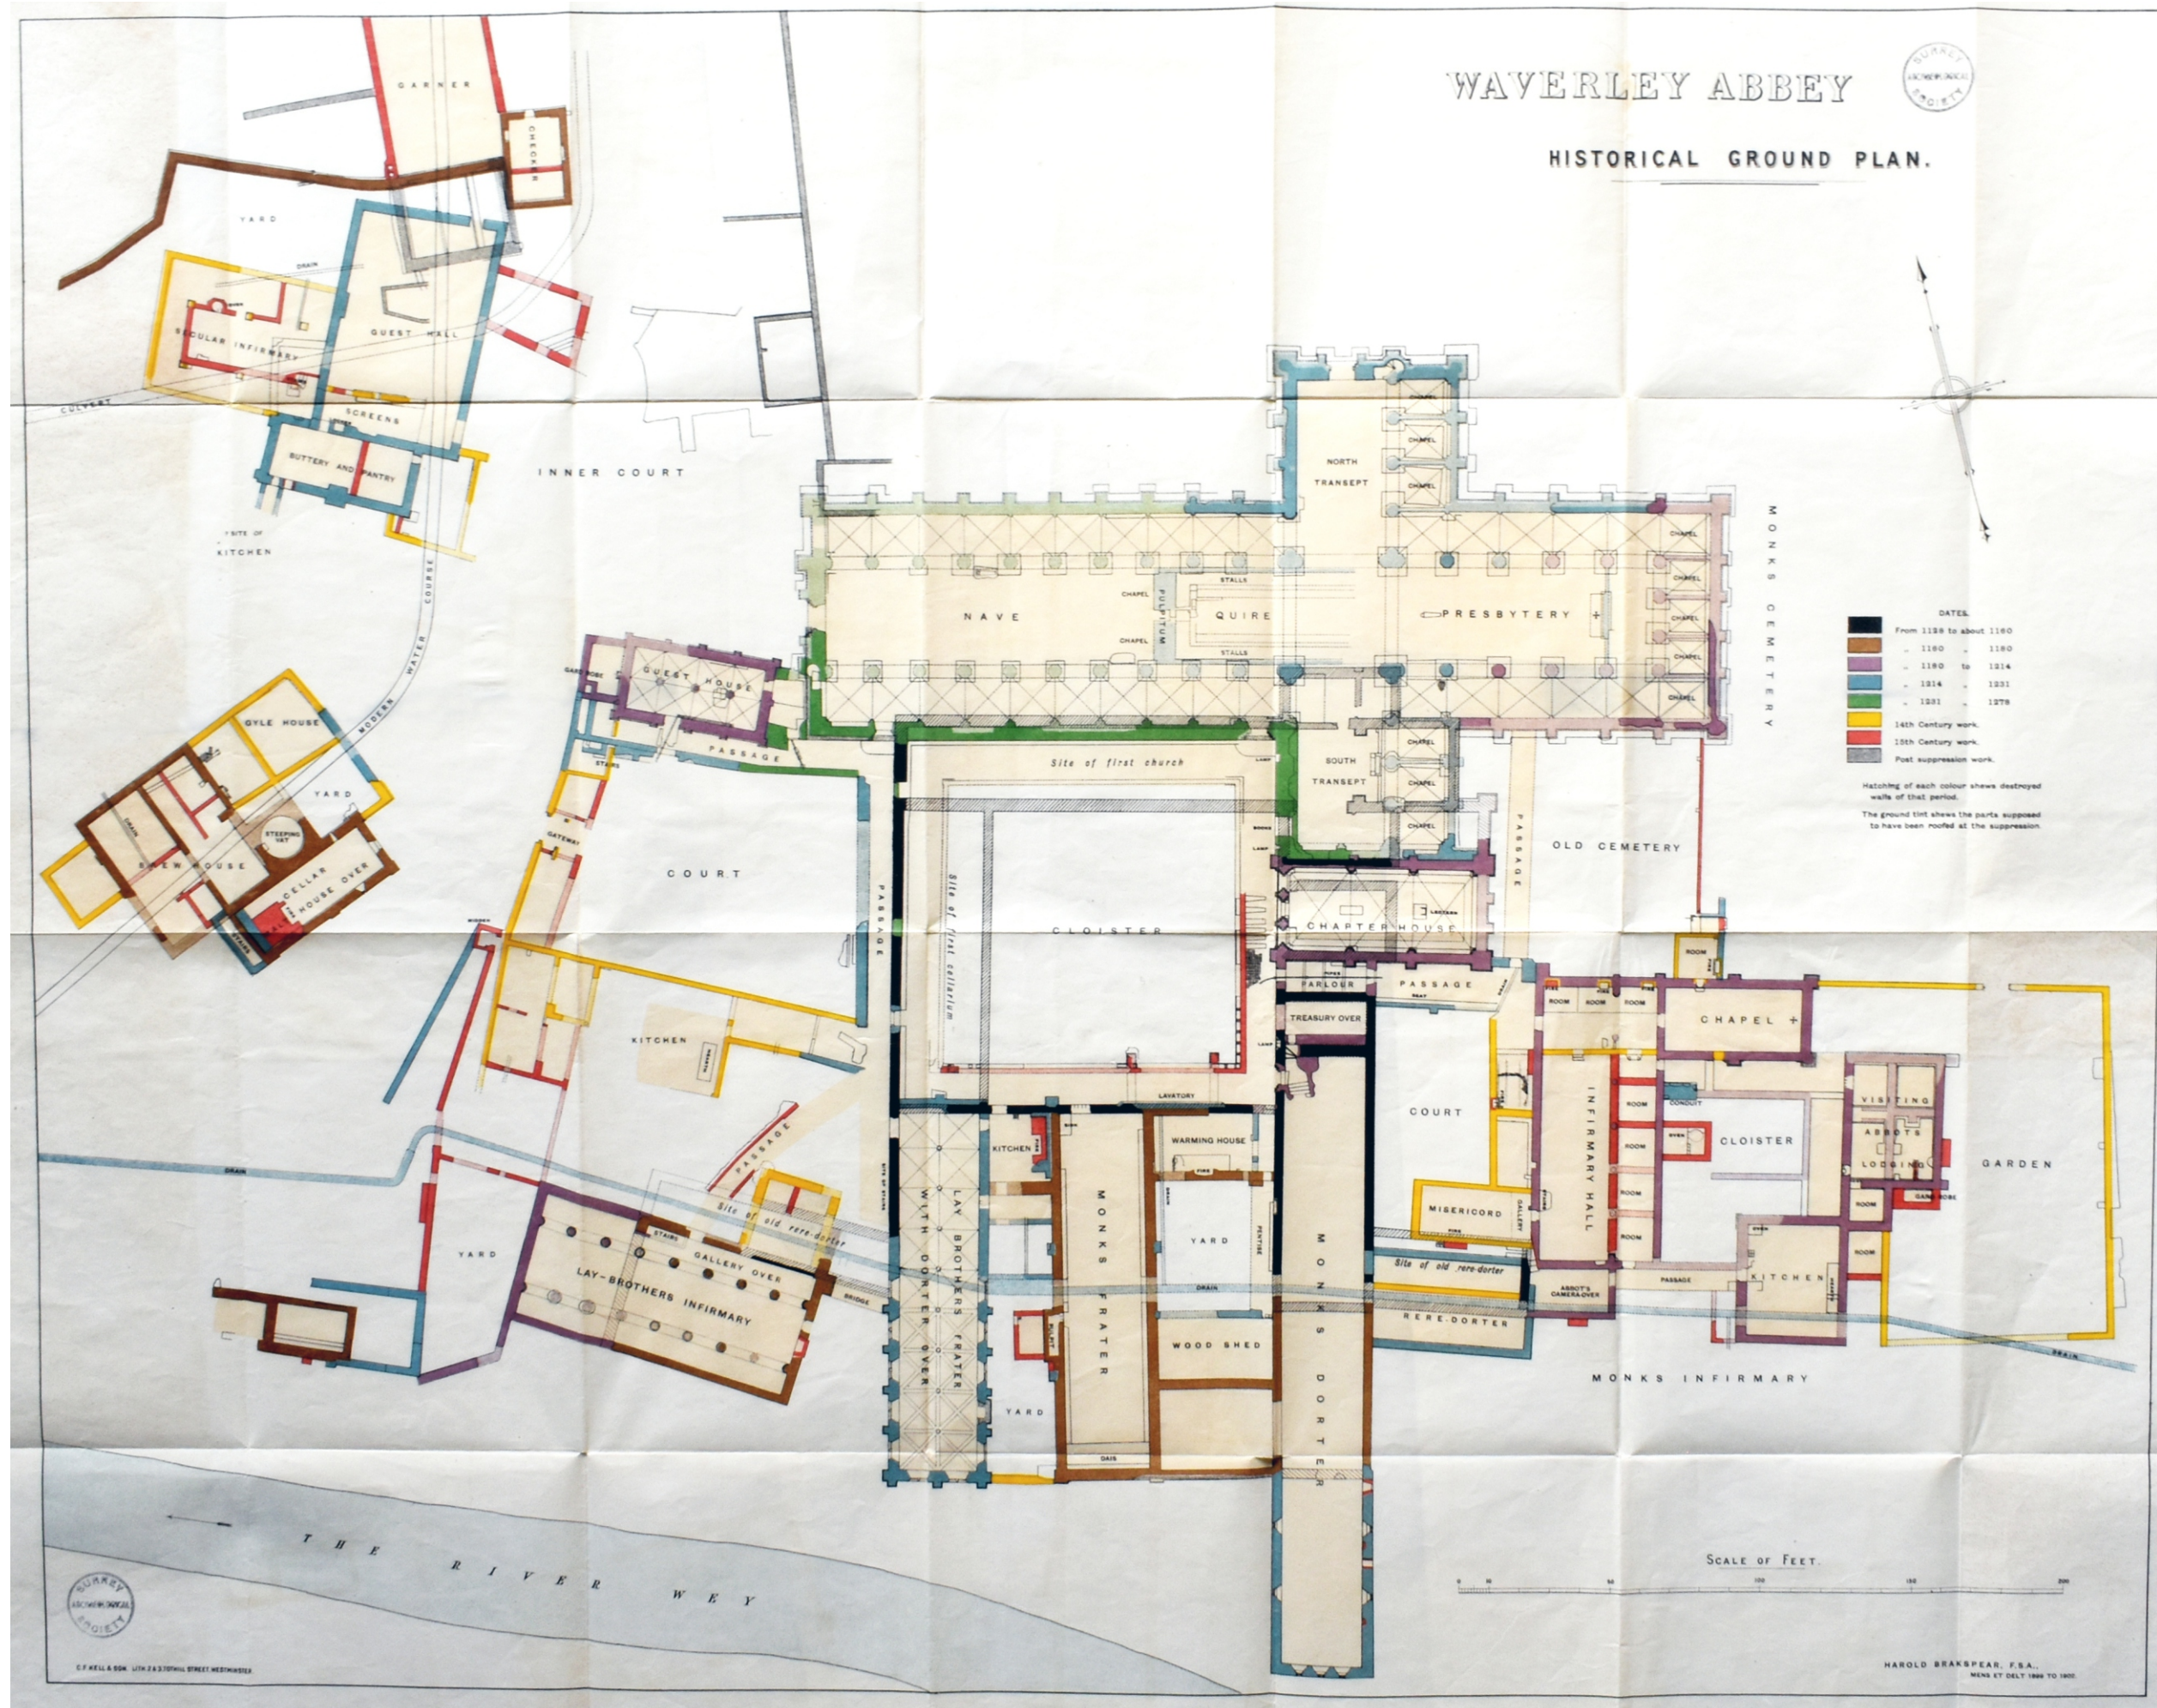

27, FLEET & BUN, LITTLE 28, 37, 38, 39, STREET, WESTMINSTER.

HAROLD BRACKSPEAR, F.S.A.
MEAS. BY DELY 1866 TO 1867.